

PLANTING SCHEDULE - AREA 1 (Proposed to Maintain at Site)

SYMBOL	BOTANICAL NAME	COMMON NAME	TRUNK HEIGHT(M)	O'ALL HEIGHT(M)	DIA (M)	DIET. (M)	QTY.
TREES							
	EUGENIA GRANDIS	JAMBIL LAUT	2.0		200MM		11

PLANTING SCHEDULE - AREA 1 (Proposed to be Transplant)

SYMBOL	BOTANICAL NAME	COMMON NAME	TRUNK HEIGHT (M)	O'ALL HEIGHT (M)	DIA (M)	DIST. (M)	QTY.
TREES							
	EUGENIA GRANDIS	JAMBU LAUT	2.0		200MM		1
PALM							
	ROYSTONIA OLIVERACEA	CABBAGE PALM		2.0 C.T.H	600		7
	WODYETIA BIFURCATA	FOXTAIL PALM		3.0 C.T.H	150		62
	ELAS GUINEENSIS	OIL PALM		3.0 C.T.H	600		9
	ARCHONTOPHOEUS ALEXANDRAE	ALEXANDRA PALM		4.0 C.T.H	200		3
	LAUSTONIA ROBINSONII	LAUSTONIA		4.0 C.T.H	200		3



View A



View B



View C

RESTORAN (Singgah Selalu)

AREA 1

CIVIL AND STRUCTURAL ENGINEERING
CONSULTANCY FOR THE CONSTRUCTION OF
HIGHWAYS AND ROAD PROJECTS WITHIN THE
ISKANDAR DEVELOPMENT REGION (IDR)
PROJECT 2 - UPGRADE OF JALAN ABU
BAKAR AND JALAN SKUDAI

CONSULTING ENGINEERING FIRM
HSS INTEGRATED SON BHD.
INCORPORATED IN MALAYSIA
PLOT 1-2, BLOCK 1, JALAN DATUK
NO. 21, JALAN SUTERA, BANDAR SUNGAI
BESIH, KUALA LUMPUR, MALAYSIA
TEL: 603-61730000

S. T. APPL. 1, 1991, 9, 8

INVENTORY PLAN
(AREA 1)

Year	2013	2014
Age	18-24	25-34
Gender	Male	Female
Occupation	Student	Professional
Income	\$10,000-\$20,000	\$20,000-\$30,000
Education	High School	College
Marital Status	Single	Married
Religion	Christian	Muslim
Political Affiliation	Democrat	Republican
Health Status	Good	Fair
Exercise Frequency	Weekly	Monthly
Diet Type	Vegetarian	Non-Vegetarian
Stress Level	Low	High
Sleeping Hours	6-7	7-8
Work Hours	40-45	46-50
Travel Frequency	Monthly	Quarterly
Family Size	2-3	4-5
Home Ownership	Rent	Own
Car Ownership	Yes	No
Internet Usage	High	Low
Smartphone Usage	High	Low
Video Game Usage	High	Low
Reading Frequency	Weekly	Monthly
TV Watching Frequency	Weekly	Monthly
Music Listening Frequency	Weekly	Monthly
Shopping Frequency	Weekly	Monthly
Volunteering Frequency	Weekly	Monthly
Charitable Giving	High	Low
Political Participation	High	Low
Civic Engagement	High	Low
Community Involvement	High	Low
Neighborhood Satisfaction	High	Low
City Satisfaction	High	Low
Country Satisfaction	High	Low
World Satisfaction	High	Low
Life Satisfaction	High	Low
Overall Well-Being	High	Low
Healthcare Usage	High	Low
Preventive Care Usage	High	Low
Emergency Care Usage	High	Low
Long-Term Care Usage	High	Low
Health Insurance Usage	High	Low
Medication Usage	High	Low
Medical Device Usage	High	Low
Healthcare Provider Satisfaction	High	Low
Healthcare System Satisfaction	High	Low
Healthcare Policy Satisfaction	High	Low
Healthcare Funding Satisfaction	High	Low
Healthcare Access Satisfaction	High	Low
Healthcare Quality Satisfaction	High	Low
Healthcare Safety Satisfaction	High	Low
Healthcare Transparency Satisfaction	High	Low
Healthcare Accountability Satisfaction	High	Low
Healthcare Innovation Satisfaction	High	Low
Healthcare Research Satisfaction	High	Low
Healthcare Education Satisfaction	High	Low
Healthcare Communication Satisfaction	High	Low
Healthcare Collaboration Satisfaction	High	Low
Healthcare Partnership Satisfaction	High	Low
Healthcare Leadership Satisfaction	High	Low
Healthcare Governance Satisfaction	High	Low
Healthcare Regulation Satisfaction	High	Low
Healthcare Oversight Satisfaction	High	Low
Healthcare Monitoring Satisfaction	High	Low
Healthcare Evaluation Satisfaction	High	Low
Healthcare Improvement Satisfaction	High	Low
Healthcare Innovation Satisfaction	High	Low

AREA 2

PLANTING SCHEDULE - AREA 2 (Proposed to be Transplant)

SYMBOL	BOTANICAL NAME	COMMON NAME	TRUNK HEIGHT(M)	O'ALL HEIGHT(M)	DIA (M)	DIST. (M)	QTY.
TREES							
ME	WALLOPS ELONG	BANGA TAILUNG	3.0		100MM		1
HO	HOPEA OORATA	MERAPAN SIPUT JANTAN	3.0		100MM		2
PR	PLUMERIA RUBRA	KEMBORA	2.0		75MM		3
AM	ACACIA WINDUM	ACACIA	2.0		200MM		1
TP	TABERUR PENTAPHYLLA	TABERUR	3.0		200MM		6
PALM							
★	BODIPETA BIFURCATA	FOXAL PALM		3.0 C.T.H	150		33

PLANTING SCHEDULE - AREA 2 (Proposed to Maintain at Site)

SYMBOL	BOTANICAL NAME	COMMON NAME	TRUNK HEIGHT(M)	O'ALL HEIGHT(M)	DIA (M)	DIST. (M)	QTY.
TREES							
ME	WALLOPS ELONG	BANGA TAILUNG	3.0		100MM		7
HO	HOPEA OORATA	MERAPAN SIPUT JANTAN	3.0		100MM		6
PR	PLUMERIA RUBRA	KEMBORA	2.0		75MM		16
AM	ACACIA WINDUM	ACACIA	2.0		200MM		9
TP	TABERUR PENTAPHYLLA	TABERUR	3.0		200MM		12
★	BODIPETA BIFURCATA	FOXAL PALM		3.0 C.T.H	150		6
PALM							
★	BODIPETA BIFURCATA	FOXAL PALM		3.0 C.T.H	150		4
★	PHOSPERMA MACARTHURI	MACARTHUR PALM		4.0 C.T.H	100		17
★	COCCOS NOCIFERA	KELAPA		4.0 C.T.H	200		14
★	ROYSDONIA REGA	ROYAL PALM		4.5 C.T.H	500		7
★	ONCOSPERMA SOLARUM	WILUNG PALM		4.0 C.T.H	200		15

View A

View B

View A

View C

View E

View D

View B

View C

View D

View E

AREA 2

CONSULTING ENGINEERING FIRM
HQS INTEGRATED SQA, BHD
WONG HEE ANTONIO
B (114) BUKIT, PLAZA DORIAN
NO. 21, JALAN TUN HUSSEIN ON, KEMASAR
10000 KUALA LUMPUR, MALAYSIA
03-26111338

CONSULTING ENGINEERING FIRM
HQS INTEGRATED SQA, BHD
WONG HEE ANTONIO
B (114) BUKIT, PLAZA DORIAN
NO. 21, JALAN TUN HUSSEIN ON, KEMASAR
10000 KUALA LUMPUR, MALAYSIA
03-26111338

TAFEL BERKAS

INVENTORY PLAN
(AREA 2)

NO.	1/1	NO.	1/1
DATE	10/11/2021	DATE	10/11/2021
SCALE	1:500	SCALE	1:500
BY	WONG HEE ANTONIO	BY	WONG HEE ANTONIO



View B

• ROYSTONEA OLERACEA



View A

ROYSTONEA RÉGIA

PLANTING SCHEDULE – AREA 3 (Proposed to Maintain at Site)

SYMBOL	BOTANICAL NAME	COMMON NAME	TRUNK HEIGHT (M)	O'ALL HEIGHT (M)	DIA. (M)	DIST. (M)	QTY.
TREES							
	HOPEA ODORATA	MERAMBA SIPUT JANTAN	3.0		150MM		7
	PLUMERIA RUBRA	KEMBOJA	2.0		75MM		3
PALM							
	COCOS NUCIFERA	KELAPA		4.0 C.T.H	200		21

PLANTING SCHEDULE – AREA 3 (Proposed to be Transplant)

SYMBOL	BOTANICAL NAME	COMMON NAME	TRUNK HEIGHT(M)	O'ALL HEIGHT(M)	DIA. (M)	DIST. (M)	QTY.
TREES							
	HOPEA ODORATA	MERAWAN SIPUT JANTAN	3.0		150MM		14
	PLUMERIA RUBRA	KEMBOJA	2.0		75MM		7
PALM							
	ROYSTONIA OLIVERACEA	CABBAGE PALM		2.0 C.T.H	600		9
	WODYETIA BIFURCATA	FOXTAIL PALM		3.0 C.T.H	150		13
	ROYSTONIA REGIA	ROYAL PALM		4.0 C.T.H	500		14



View C

AREA 3

CIVIL AND STRUCTURAL ENGINEERING
CONSULTANCY FOR THE CONSTRUCTION OF
HIGHWAYS AND ROAD PROJECTS WITHIN THE
ISKANDAR DEVELOPMENT REGION ("IDR")
PROJECT 2 - UPGRADING OF JALAN ABU
BAKAR AND JALAN SUDJAT

CONSULTING ENGINEERING FIRM
HSS INTEGRATED SOL. INC.
HSS INTEGRATED
P.O. BOX 1000, PLAZA CENTER
NO. 27, JALAN KUALA, SINGAPORE 100000
TEL: 674-1111 FAX: 674-1111

© TAPU Limited 2014

INVENTORY PLAN
(AREA 3)

0000	0.00	0.00
0001	0.00	0.00
PLANTING SCHEDULE - AREA 13 (Proposed to Maintain at Site)

SYMBOL	BOTANICAL NAME	COMMON NAME	TRUNK HEIGHT(M)	O'ALL HEIGHT(M)	DIA. (M)	DIST. (M)	QTY.
TREES							
	ENTROLOBIUM SAMAN	RAIN TREE	4.0-5.0		300MM		4
	MELALUCA	GEAM / FICUS	3.0-4.0		0.5M-1.4M		10
PALM							
	COCOS NUCIFERA	KELAPA		4.0 C.T.H	200		7

PLANTING SCHEDULE - AREA 13 (Proposed to be Transplant)

SYMBOL	BOTANICAL NAME	COMMON NAME	TRUNK HEIGHT(M)	O'ALL HEIGHT(M)	DIA. (M)	DIST. (M)	QTY.
TREES							
	EUGENIA GRANDIS	JAMBU LAIT	2.0		200MM		1
	ENTROLOBIUM SAMAN	RAIN TREE	4.0-5.0		300MM		5
	PIEROCARPUS INDICUS	ANGSANA	4.0-5.0		300MM		3

PLANTING SCHEDULE - AREA 13 (Proposed to be Discard)

SYMBOL	BOTANICAL NAME	COMMON NAME	TRUNK HEIGHT(M)	O'ALL HEIGHT(M)	DIA. (M)	DIST. (M)	QTY.
TREES							
	MELALUCA	GEAM / FICUS	3.0-4.0		0.5M-1.4M		11

AREA 13

DATARAN BANDARAYA

View A

View B

View C

View D

PADANG SRI GELAM

LIMIT OF WORKS

View B

View C AREA 13



CVIL AND STRUCTURAL ENGINEERING
CONSULTANCY FOR THE CONSTRUCTION OF
HIGHWAYS AND ROAD PROJECTS WITHIN THE
ISKANDAR DEVELOPMENT REGION (IDR)
PROJECT 2 - UPGRADE OF JALAN ABU
BAKAR AND JALAN SKUDAI

CONSULTING ENGINEERING FIRM
HCS ENGINEERING SDN BHD
40000 KUALA KEMPAS
JALAN KEMPAS, KUALA KEMPAS
75000 KUALA KEMPAS, JOHORE
BAHRU

TAFEL BERKAS

INVENTORY PLAN
(AREA 13)

AREA 15

PLANTING SCHEDULE - AREA 15 (Proposed to Maintain at Site)

SYMBOL	BOTANICAL NAME	COMMON NAME	TRUNK HEIGHT(M)	O'ALL HEIGHT(M)	DIA. (M)	DIST. (M)	QTY.
TREES							
	EUGENIA GRANDIS	JAMBU LAUT	2.0		200MM		4
	MELALUCA	GELAM / FICUS	3.0-4.0		0.5M-1.4M		1

PLANTING SCHEDULE - AREA 15 (Proposed to be Transplant)

SYMBOL	BOTANICAL NAME	COMMON NAME	TRUNK HEIGHT(M)	O'ALL HEIGHT(M)	DIA. (M)	DIST. (M)	QTY.
PALM							
	COCOS NUCIFERA	KELAPA		4.0 C.T.H	200		27

PLANTING SCHEDULE - AREA 15 (Proposed to be Discard)

SYMBOL	BOTANICAL NAME	COMMON NAME	TRUNK HEIGHT(M)	O'ALL HEIGHT(M)	DIA. (M)	DIST. (M)	QTY.
TREES							
	MELALUCA	GELAM / FICUS	3.0-4.0		0.5M-1.4M		5

CAR PARK

View A

View B

View B

View A

AREA 15

for use
CIVIL AND STRUCTURAL ENGINEERING CONSULTANCY FOR THE CONSTRUCTION OF HIGHWAYS AND ROAD PROJECTS WITHIN THE (SEKANGAR DEVELOPMENT REGION (SDR)) PROJECT 2 - UPGRADE OF JALAN ABU BAKAR AND JALAN SKUDAI.

CONSULTING ENGINEERING FIRM
HKS ASSOCIATES (MALAYSIA) SDN BHD
11-11, JALAN KUALA, KUALA LUMPUR
MALAYSIA
TEL: 03-2071-1111
FAX: 03-2071-1112

TAFEL BERKUALITI

INVENTORY PLAN
(AREA 15)

AREA 4

PLANTING SCHEDULE – AREA 4 (Proposed to Maintain at Site)

SYMBOL	BOTANICAL NAME	COMMON NAME	TRUNK HEIGHT(M)	O'ALL HEIGHT(M)	DIA. (M)	DIST. (M)	QTY.
TREES							
EG	EUCALYPTUS GRANDIS	JAMBAL LAUT	2.0		200MM		3
PI	PELTOPHORUM PTEROCARPUM	YELLOW FLAME	4.0		300MM		3
PALM							
SM	SYZYGIA MACARTHURI	MACARTHUR PALM		4.0 C.T.H	100		16
DO	COCOS NUOIFERA	KELAPA		4.0 C.T.H	200		2
PI	CHRYSALEOCARPUS LUTSEN	YELLOW PALM		3.0 C.T.H	100		1

PLANTING SCHEDULE – AREA 4 (Proposed to be Transplant)

SYMBOL	BOTANICAL NAME	COMMON NAME	TRUNK HEIGHT(M)	O'ALL HEIGHT(M)	DIA. (M)	DIST. (M)	QTY.
TREES							
EG	EUCALYPTUS GRANDIS	JAMBAL LAUT	2.0		200MM		9
SM	SYZYGIA MICROPHYLLA	MOHAGANY	3.0		200MM		8
PI	PIEROCARPUS INDICUS	ANGSANA	4.0-5.0		300MM		29
DO	DALBERGIA OLIVERI	SAMALAY TREE	2.0		100MM		1
PALM							
PI	CHRYSALEOCARPUS LUTSEN	YELLOW PALM		3.0 C.T.H	100		3

HORTICULTURE CENTER

INTER LOCKING
SEMI-PERMEABLE



AREA 5



PLANTING SCHEDULE – AREA 5 (Proposed to Maintain at Site)

SYMBOL	BOTANICAL NAME	COMMON NAME	TRUNK HEIGHT(M)	O'ALL HEIGHT(M)	DIA. (M)	DIST. (M)	QTY.
TREES							
	PITHECELLOBIUM DULCE	MADRAS THORN	3.0		300MM		9
	TABEBAIA PENTAPHYLLA	TABEBAIA	3.0		200MM		9
	PTEROCARPUS INDICUS	ANGSANA	4.0-5.0		300MM		15
	PELTOPHORUM PTEROCARPUM	YELLOW FLAME	4.0		300MM		5
PALM							
	COCOS NUOIFERA	KELAPA		4.0 C.T.H	200		4
	CRYSAIDOCARPUS LUTTSEN	YELLOW PALM		3.0 C.T.H	100		6

PLANTING SCHEDULE – AREA 5 (Proposed to be Transplant)

SYMBOL	BOTANICAL NAME	COMMON NAME	TRUNK HEIGHT(M)	O'ALL HEIGHT(M)	DIA. (M)	DIST. (M)	QTY.
TREES							
	ARAUCARIA EXCELSA	NOFOLK PINE	2.0		100MM		1
	PITHECELLOBIUM DULCE	MADRAS THORN	3.0		300MM		1
	LAGERSTEDIA SPECIOSA	BUNGOR	3.0		100MM		11
	CALLISTEMON SPP	BOTTLEBRUSH	2.0		100MM		13
	SWETENIA MICROPHYLLA	MOHAGANY	3.0		200MM		10
	PTEROCARPUS INDICUS	ANGSANA	4.0-5.0		300MM		4
PALM							
	WOODYETIA BIFURCATA	FOXTAIL PALM		3.0 C.T.H	150		4



View A



View E



View B



11.06.2008 14:50

AREA 6

PLANTING SCHEDULE – AREA 6 (Proposed to Maintain at Site)

SYMBOL	BOTANICAL NAME	COMMON NAME	TRUNK HEIGHT(M)	O'ALL HEIGHT(M)	DIA. (M)	DIST. (M)	QTY.
TREES							
	ARAUCARIA EXCELSA	NORFOLK PINE	2.0		100MM		9
	POHEDICLOBIUM DULCE	WICKERS THORN	3.0		300MM		5
	CASUARINA EDULETIFOLIA	RU PINTU	3.0		350MM		19
PALM							
	ROYSTONIA OLERACEA	CABBAGE PALM		2.0 C.T.H	600		2
	WODYETIA BIFURCATA	FOXTAIL PALM		3.0 C.T.H	150		2
	COCOS NUOIFERA	KELAPA		4.0 C.T.H	200		18
	LIVISTONA ROTUNDFOLIA	LIVISTONA		4.0 C.T.H	200		16

PLANTING SCHEDULE – AREA 6 (Proposed to be Transplant)

SYMBOL	BOTANICAL NAME	COMMON NAME	TRUNK HEIGHT(M)	O'ALL HEIGHT(M)	DIA. (M)	DIST. (M)	QTY.
TREES							
	PTEROCARPUS INDICUS	ANGSANA	4.0-5.0		300MM		7
PALM							
	ROYSTONIA OLERACEA	CABBAGE PALM		2.0 C.T.H	600		11
	WODYETIA BIFURCATA	FOXTAIL PALM		3.0 C.T.H	150		23
	PTYCHOSPERMA MACARTHURI	MACARTHUR PALM		4.0 C.T.H	100		3
	COCOS NUOIFERA	KELAPA		4.0 C.T.H	200		16

View A

View B

View C

View E



AREA 7

PLANTING SCHEDULE – AREA 7 (Proposed to Maintain at Site)

SYMBOL	BOTANICAL NAME	COMMON NAME	TRUNK HEIGHT(M)	O'ALL HEIGHT(M)	DIA. (M)	DIST. (M)	QTY.
TREES							
	CASUARINA EQUISETIFOLIA	RU PANTAI	3.0		350MM		3
PALM							
	WODYETIA BIFURCATA	FOXTAIL PALM		3.0 C.T.H	150		22
	CHRYTOTACHYS LAKKA	RED PALM		3.0 C.T.H	100		3

PLANTING SCHEDULE – AREA 7 (Proposed to be Transplant)


SYMBOL	BOTANICAL NAME	COMMON NAME	TRUNK HEIGHT(M)	O'ALL HEIGHT(M)	DIA. (M)	DIST. (M)	QTY.
TREES							
	PTEROCARPUS INDICUS	ANGSANA	4.0-5.0		300MM		16
PALM							
	COCOS NUCIFERA	KELAPA		4.0 C.T.H	200		25



View A



View B

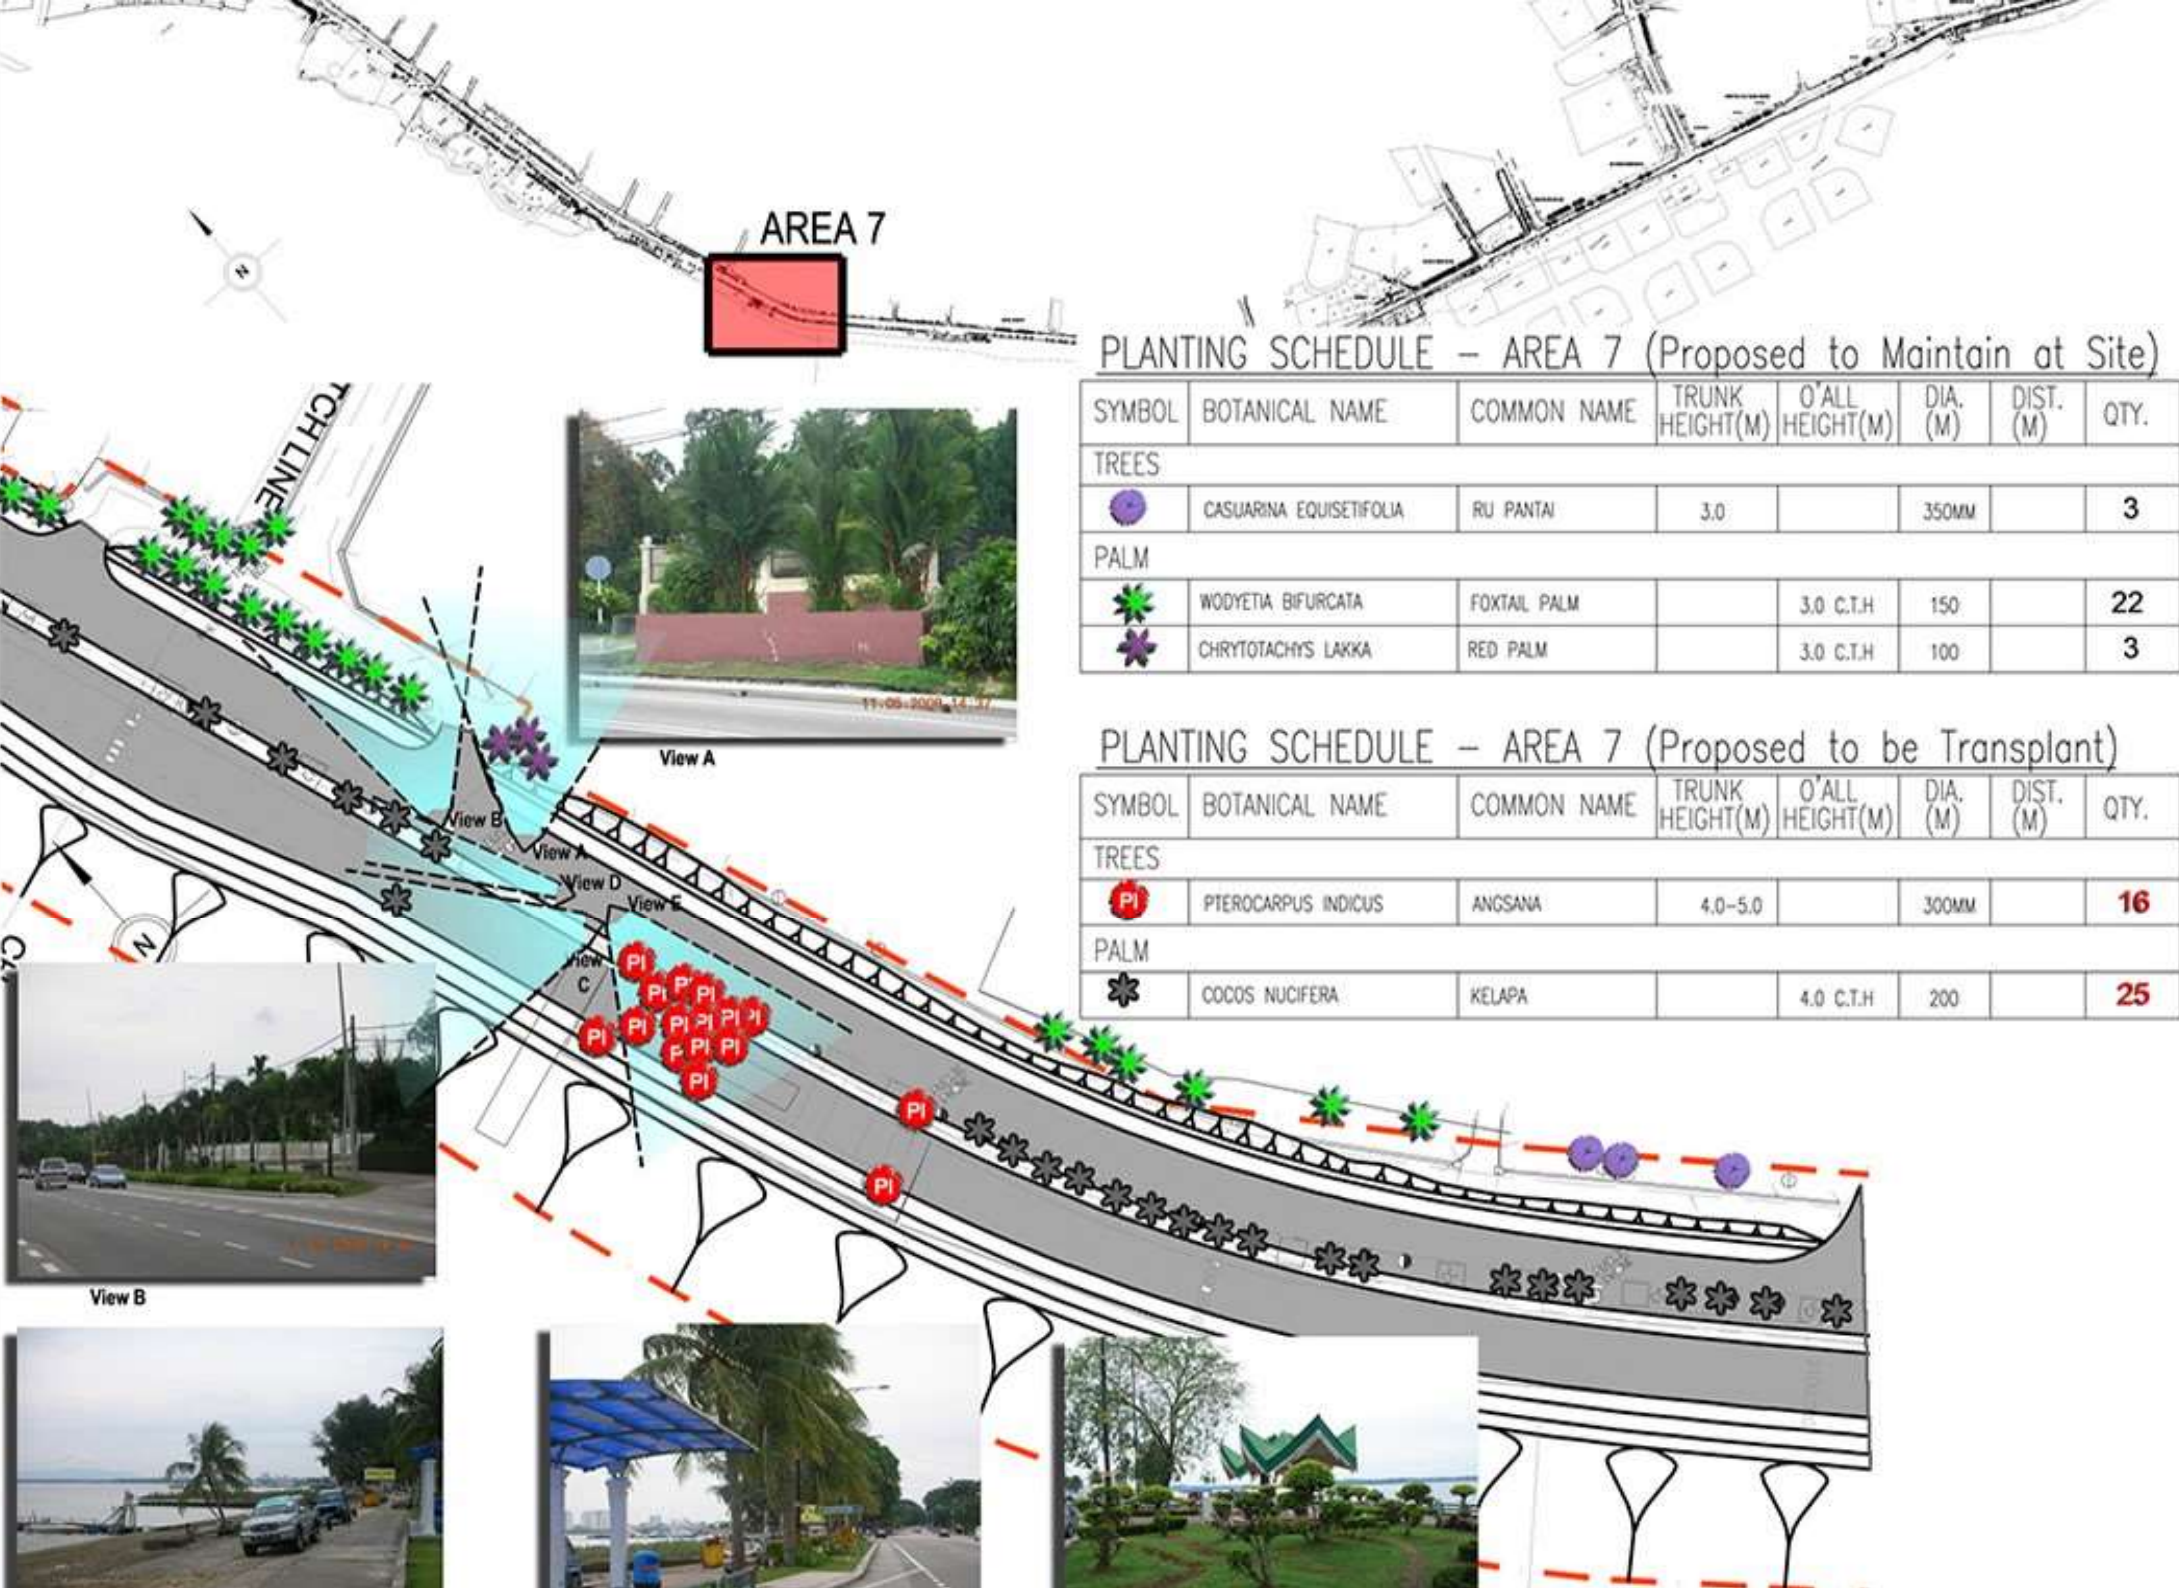

AREA 8

PLANTING SCHEDULE – AREA 8 (Proposed to Maintain at Site)


SYMBOL	BOTANICAL NAME	COMMON NAME	TRUNK HEIGHT(M)	O'ALL HEIGHT(M)	DIA. (M)	DIST. (M)	QTY.
TREES							
	CASUARINA EQUISETIFOLIA	RU PANTAI	3.0		350MM		2
	ENTROLOBIUM SAMAN	RAIN TREE	4.0-5.0		300MM		13
PALM							
	WOODYETIA BIFURCATA	FOXTAIL PALM		3.0 C.T.H	150		1

PLANTING SCHEDULE – AREA 8 (Proposed to be Transplant)


SYMBOL	BOTANICAL NAME	COMMON NAME	TRUNK HEIGHT(M)	O'ALL HEIGHT(M)	DIA. (M)	DIST. (M)	QTY.
TREES							
	FICUS	BONGSAI	2.0		75MM		3
	CASUARINA EQUISETIFOLIA	RU PANTAI	3.0		350MM		2
	ACACIA MANGIUM	ACACIA	2.0		200MM		5
PALM							
	COCOS NUCIFERA	KELAPA		4.0 C.T.H	200		29




View A

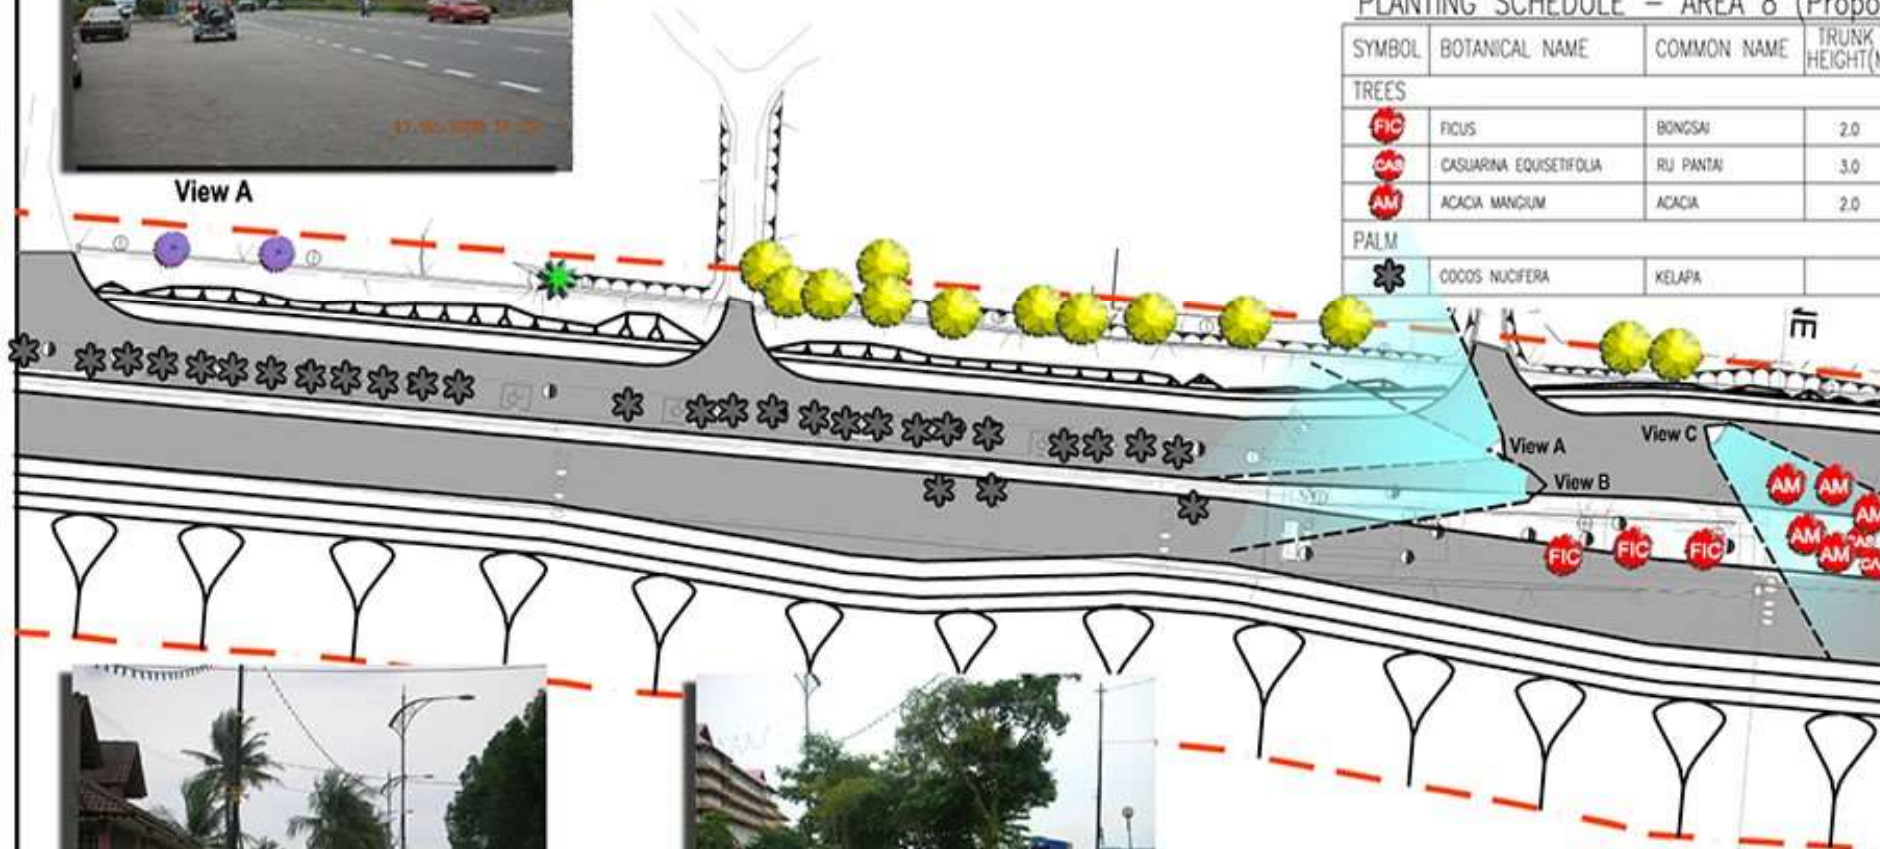

CH.240

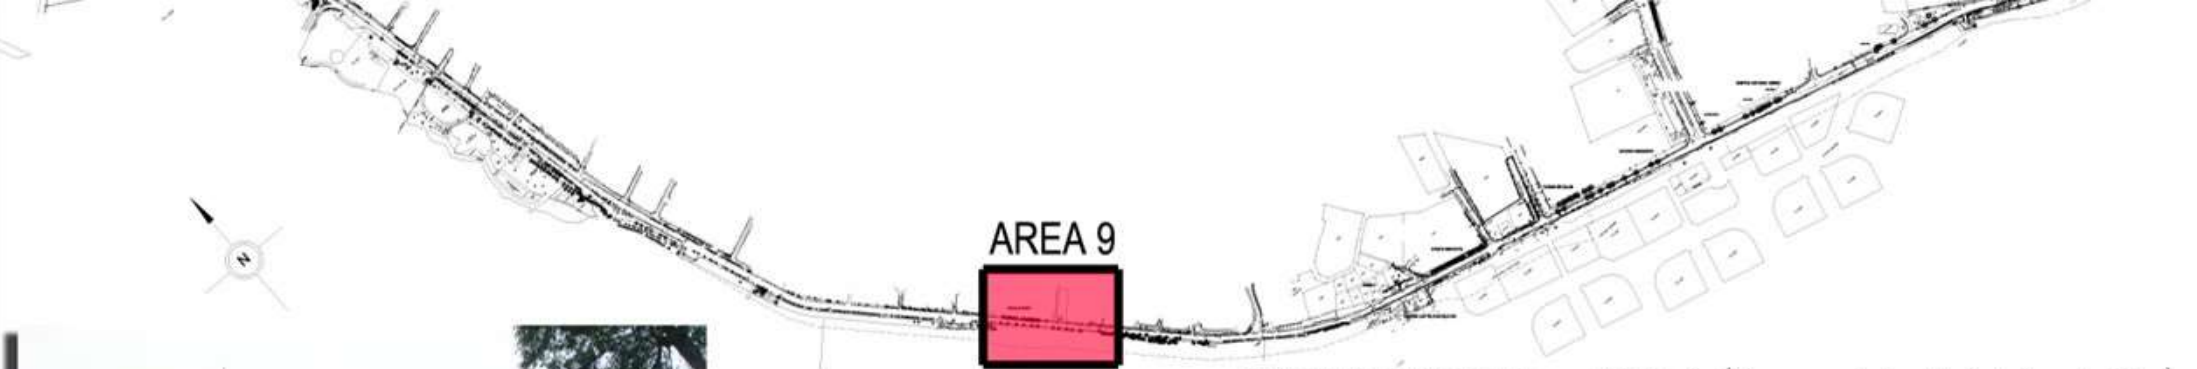

HOTEL M-SUITE

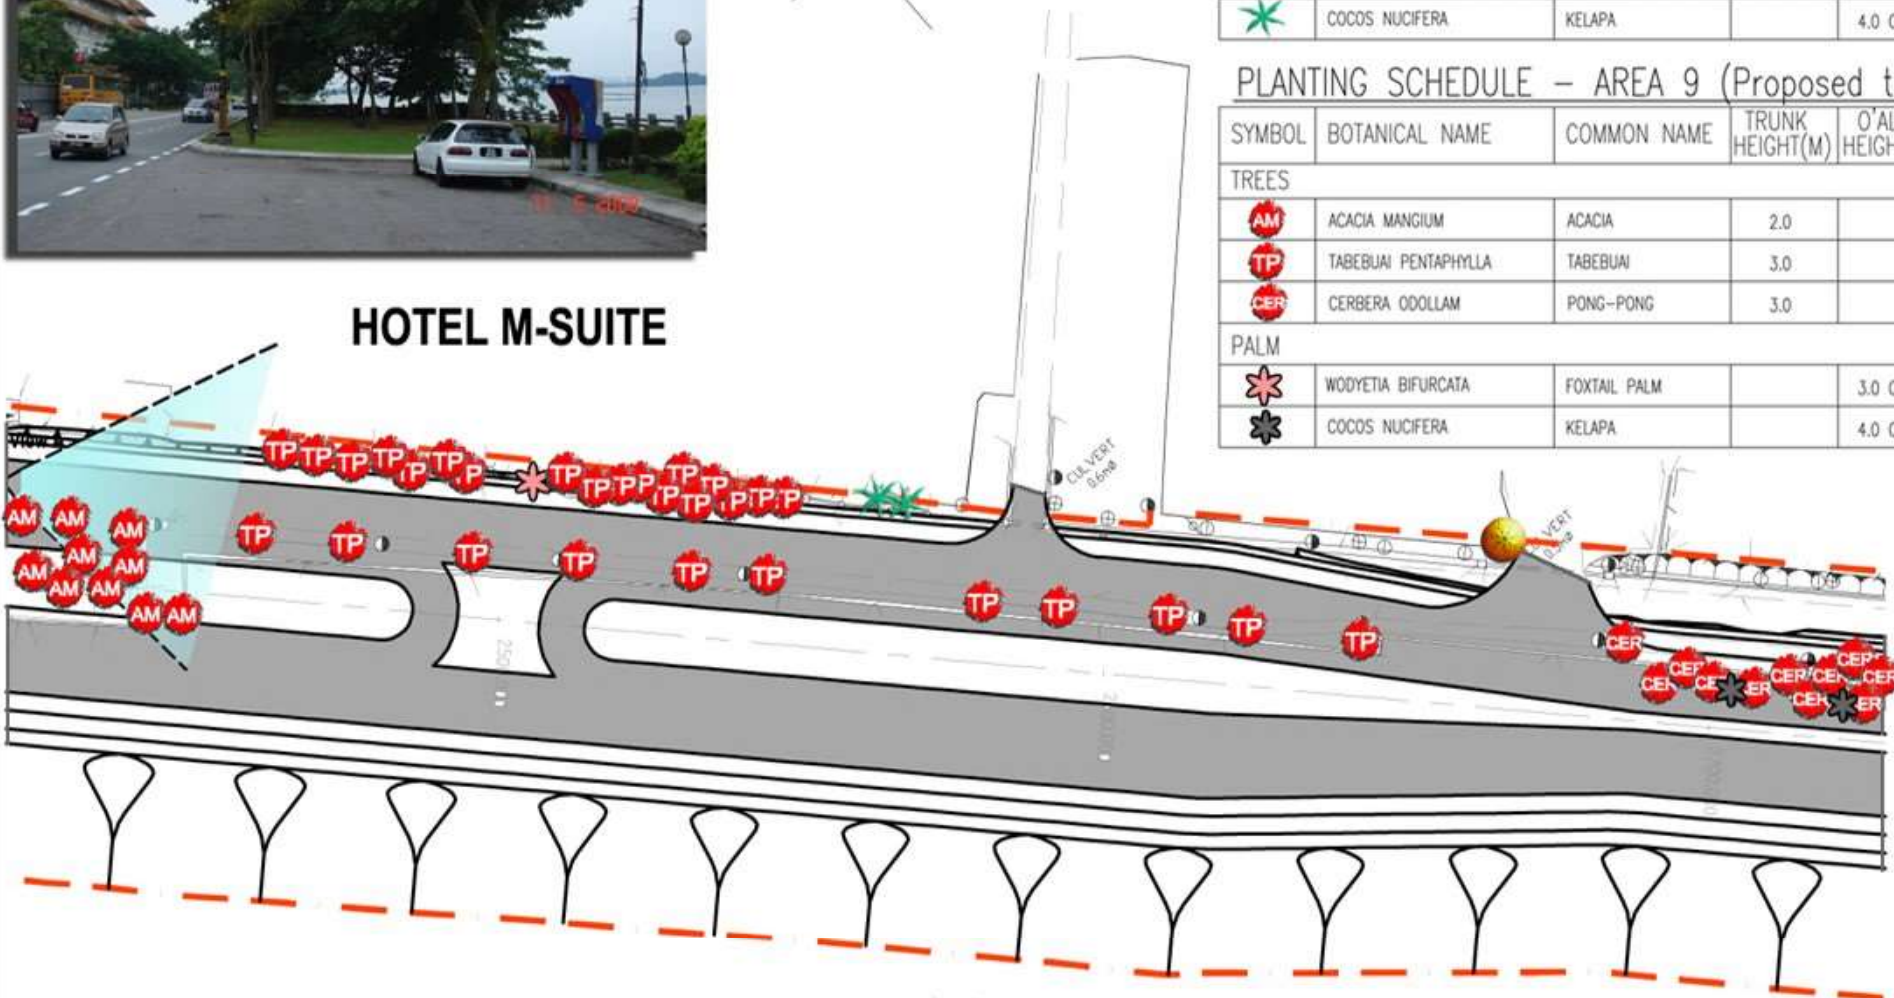

PLANTING SCHEDULE – AREA 9 (Proposed to Maintain at Site)

SYMBOL	BOTANICAL NAME	COMMON NAME	TRUNK HEIGHT(M)	O'ALL HEIGHT(M)	DIA. (M)	DIST. (M)	QTY.
TREES							
	TABEBUI PENTAPHYLLA	TABEBUI	3.0		200MM		1
PALM							
	COCOS NUCIFERA	KELAPA		4.0 C.T.H	200		2

PLANTING SCHEDULE – AREA 9 (Proposed to be Transplant)

SYMBOL	BOTANICAL NAME	COMMON NAME	TRUNK HEIGHT(M)	O'ALL HEIGHT(M)	DIA. (M)	DIST. (M)	QTY.
TREES							
	ACACIA MANGIUM	ACACIA	2.0		200MM		10
	TABEBUI PENTAPHYLLA	TABEBUI	3.0		200MM		30
	CERBERA ODOLLAM	PONG-PONG	3.0		300MM		11
PALM							
	WODYETIA BIFURCATA	FOXTAIL PALM		3.0 C.T.H	150		1
	COCOS NUCIFERA	KELAPA		4.0 C.T.H	200		2

AREA 10

PLANTING SCHEDULE – AREA 10 (Proposed to Maintain at Site)

SYMBOL	BOTANICAL NAME	COMMON NAME	TRUNK HEIGHT(M)	O'ALL HEIGHT(M)	DIA. (M)	DIST. (M)	QTY.
TREES							
	CASUARINA EQUisetifolia	RU PANTAI	3.0		350MM		6
	CERBERA COOLIAM	PONG-PONG	3.0		300MM		2
PALM							
	COCOS NUCIFERA	KELAPA		4.0 C.T.H	200		2

PLANTING SCHEDULE – AREA 10 (Proposed to be Transplant)

SYMBOL	BOTANICAL NAME	COMMON NAME	TRUNK HEIGHT(M)	O'ALL HEIGHT(M)	DIA. (M)	DIST. (M)	QTY.
TREES							
	CERBERA COOLIAM	PONG-PONG	3.0		300MM		53
PALM							
	COCOS NUCIFERA	KELAPA		4.0 C.T.H	200		36

MATCH LINE

AREA 10


CH.3000.0

PLANTING SCHEDULE – AREA 11 (Proposed to Maintain at Site)

SYMBOL	BOTANICAL NAME	COMMON NAME	TRUNK HEIGHT(M)	O'ALL HEIGHT(M)	DIA. (M)	DIST. (M)	QTY.
PALM							
	COCOS NUCIFERA	KELAPA		4.0 C.T.H	200		1

PLANTING SCHEDULE – AREA 11 (Proposed to be Transplant)

SYMBOL	BOTANICAL NAME	COMMON NAME	TRUNK HEIGHT(M)	O'ALL HEIGHT(M)	DIA. (M)	DIST. (M)	QTY.
TREES							
	ALSTONIA ANGUSEIFOLIA	PULAI	3.0		350MM		17
PALM							
	COCOS NUCIFERA	KELAPA		4.0 C.T.H	200		27

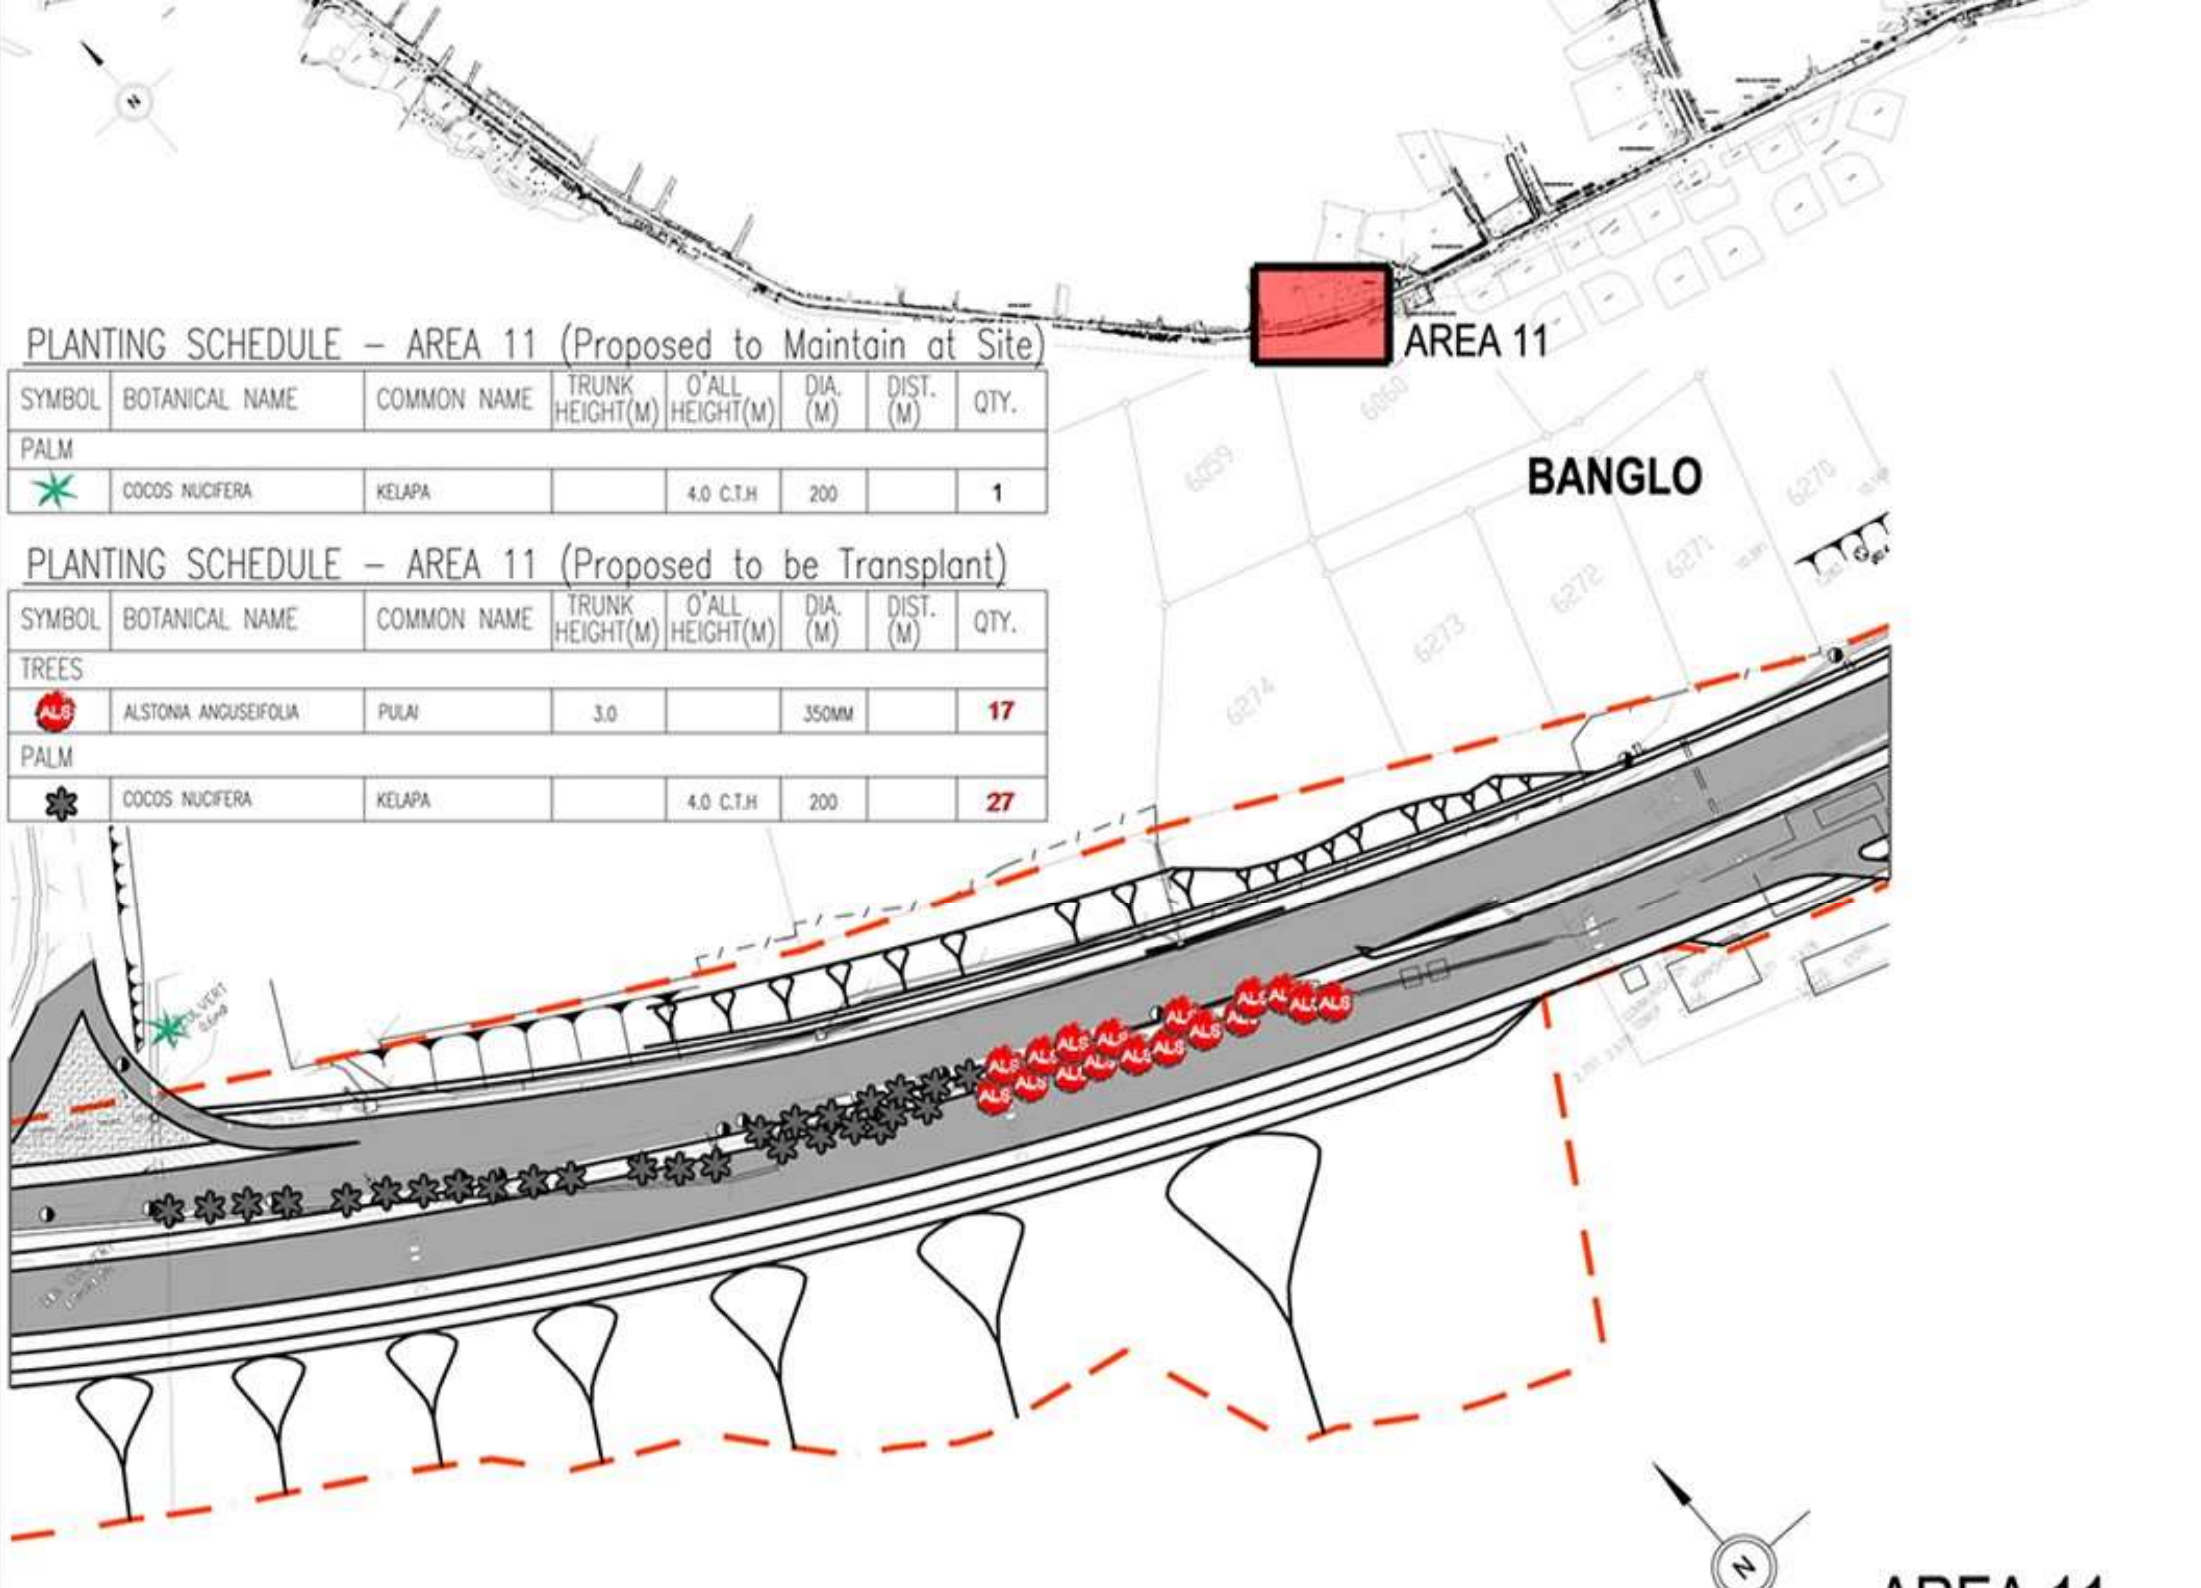

PLANTING SCHEDULE - AREA 12 (Proposed to Maintain at Site)

SYMBOL	BOTANICAL NAME	COMMON NAME	TRUNK HEIGHT(M)	O'ALL HEIGHT(M)	DIA. (M)	DIST. (M)	QTY.
TREES							
	ARAUARIA EXCELSA	NORFOLK PINE	2.0		100MM		22
	ENTROLOBIUM SAMAN	RAN TREE	4.0-5.0		300MM		4
PALM							
	ROYSTONIA REGIA	ROYAL PALM		4.0 C.T.H	500		24

PLANTING SCHEDULE - AREA 12 (Proposed to be Transplant)

SYMBOL	BOTANICAL NAME	COMMON NAME	TRUNK HEIGHT(M)	O'ALL HEIGHT(M)	DIA. (M)	DIST. (M)	QTY.
TREES							
	EUGENIA GRANDIS	JAMBU LAUT	2.0		200MM		2
	PTEROCARPUS INDICUS	ANGSANA	4.0-5.0		300MM		9
PALM							
	WOODYETA BIFURCATA	FOXTAIL PALM		3.0 C.T.H	150		7

STRAITS VIEW HOTEL

AREA 12

MATCH LINE

View A

View B



View A

11/05/2008 15:33

AREA 16

PLANTING SCHEDULE – AREA 16 (Proposed to Maintain at Site)

SYMBOL	BOTANICAL NAME	COMMON NAME	TRUNK HEIGHT(M)	O'ALL HEIGHT(M)	DIA. (M)	DIST. (M)	QTY.
TREES							
	PTEROCARPUS INDICUS	ANGSANA	5.0-8.0	-	200mm-400mm		1

PLANTING SCHEDULE – AREA 16 (Proposed to be Transplant)

SYMBOL	BOTANICAL NAME	COMMON NAME	TRUNK HEIGHT(M)	O'ALL HEIGHT(M)	DIA. (M)	DIST. (M)	QTY.
TREES							
	DELONIX REGIA	SEMARAK API	3.0-5.0	-	50mm-300mm		26
	PTEROCARPUS INDICUS	ANGSANA	5.0-8.0	-	200mm-400mm		3
	JUNIPERUS SPP.		-	1.5-3.0M	-		71
PALM							
	COCOS NOCIFERA	KELAPA		4.0 C.T.H	200MM		17
	ROOSTEYA BURLINGATA	FOXTAIL PALM		3.0 C.T.H	150MM		19

PLANTING SCHEDULE – AREA 16 (Proposed to be Discard)

SYMBOL	BOTANICAL NAME	COMMON NAME	TRUNK HEIGHT(M)	O'ALL HEIGHT(M)	DIA. (M)	DIST. (M)	QTY.
TREES							
	MELALEUCA	CELAM / PIGUS	6.0	-	1.0M		1

PLANTING SCHEDULE – AREA 16 (Proposed to be Transplant)

SYMBOL	BOTANICAL NAME	COMMON NAME	TRUNK HEIGHT(M)	O'ALL HEIGHT(M)	DIA. (M)	DIST. (M)	QTY.
TREES							
	ENTOLOBIUM SAMAR	RAIN TREE	5.0-8.0	-	100mm-1.2M		11

* By Arborist Certified



View B

View C



View A

BAKAR

MAHKAMAH SYARIAH

KOMPLEK ISLAM

MATCH LINE

View A

View E

View B

View D



View C

AREA 16



View A

View A
View B

PLANTING SCHEDULE – AREA 17 (Proposed to Maintain at Site)

SYMBOL	BOTANICAL NAME	COMMON NAME	TRUNK HEIGHT(M)	O'ALL HEIGHT(M)	DIA. (M)	DIST. (M)	QTY.
PALM							
	WODYETIA BIFURCATA	FOXTAIL PALM		3.0 C.T.H	150MM		1

PLANTING SCHEDULE – AREA 17 (Proposed to be Transplant)

SYMBOL	BOTANICAL NAME	COMMON NAME	TRUNK HEIGHT(M)	O'ALL HEIGHT(M)	DIA. (M)	DIST. (M)	QTY.
TREES							
	DELONIX REGIA	SEMARAK API	3.0-5.0	-	50mm-300mm		21
	ENTROLOBIUM SAMAN	RAIN TREE	5.0-8.0	-	100mm		7
	JUNIPERUS SPP.		-	1.5-3.0M	-		35
PALM							
	WODYETIA BIFURCATA	FOXTAIL PALM		3.0 C.T.H	150MM		18