
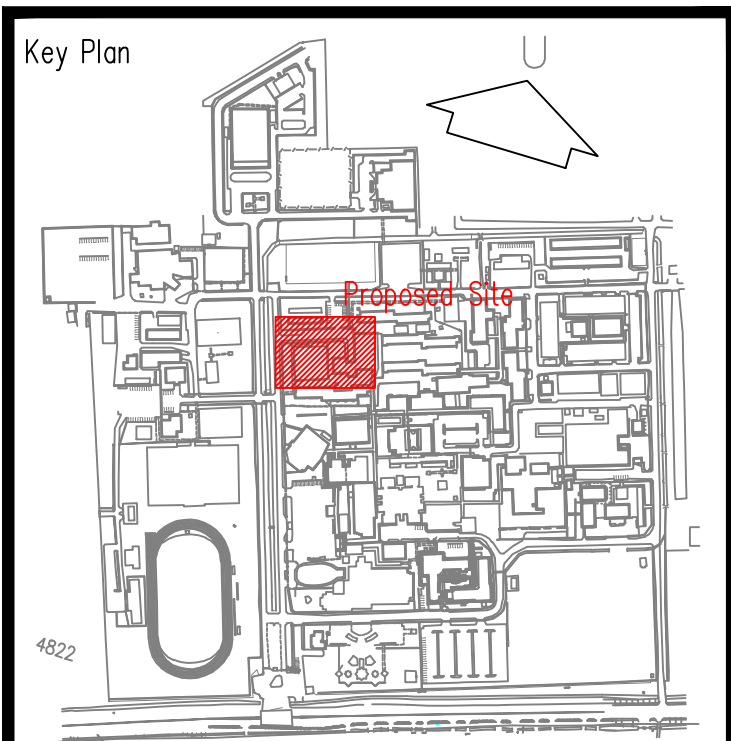


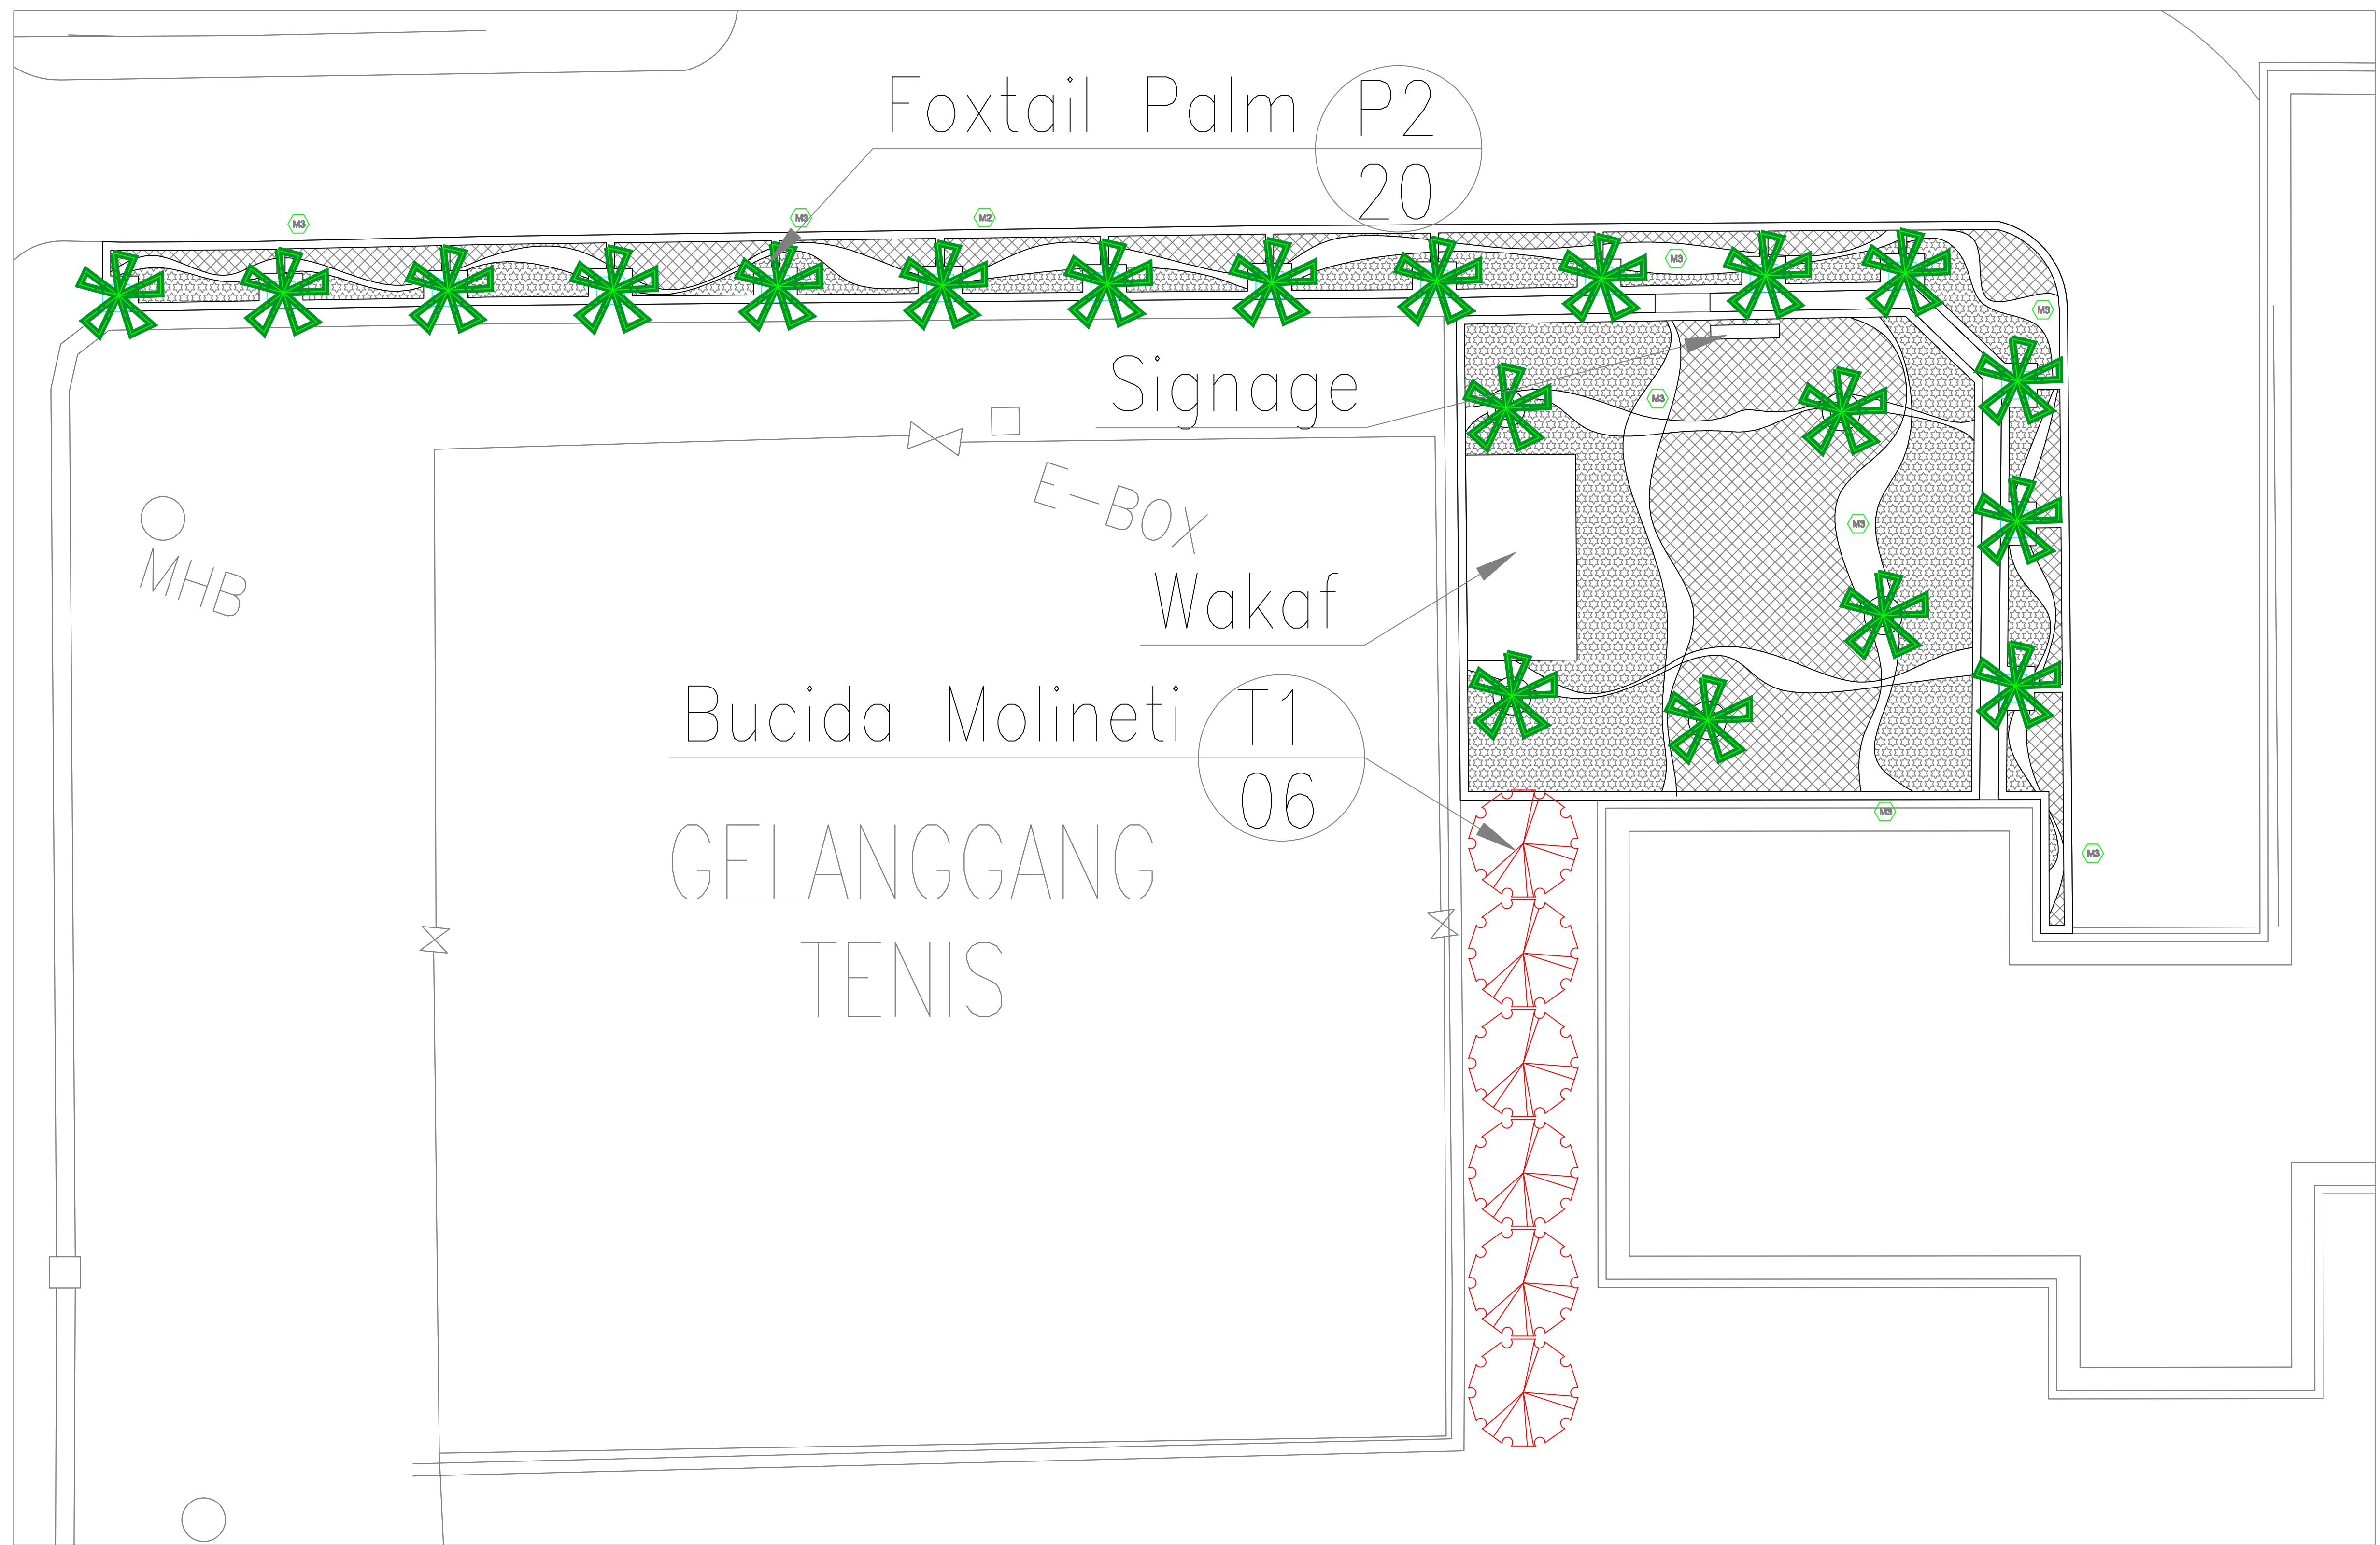

Note

Owner's Address & Signature

Landscape Architect

Reka Hijau
No.137, Jalan Malinja 3,
Bandar Baru Uda,
Johor Bahru,
Johor Darul Takzim.
Tel : 012-7727635

Project

UNTUK
Universiti Tun Hussien Onn Malaysia

Drawing Title
LANDSCAPE PLAN

Drawn by	nafi3
Checked by	lpin
Scale : 1 : 250	Date : 08/2010

Drawing No:
UTHM_LP-01